
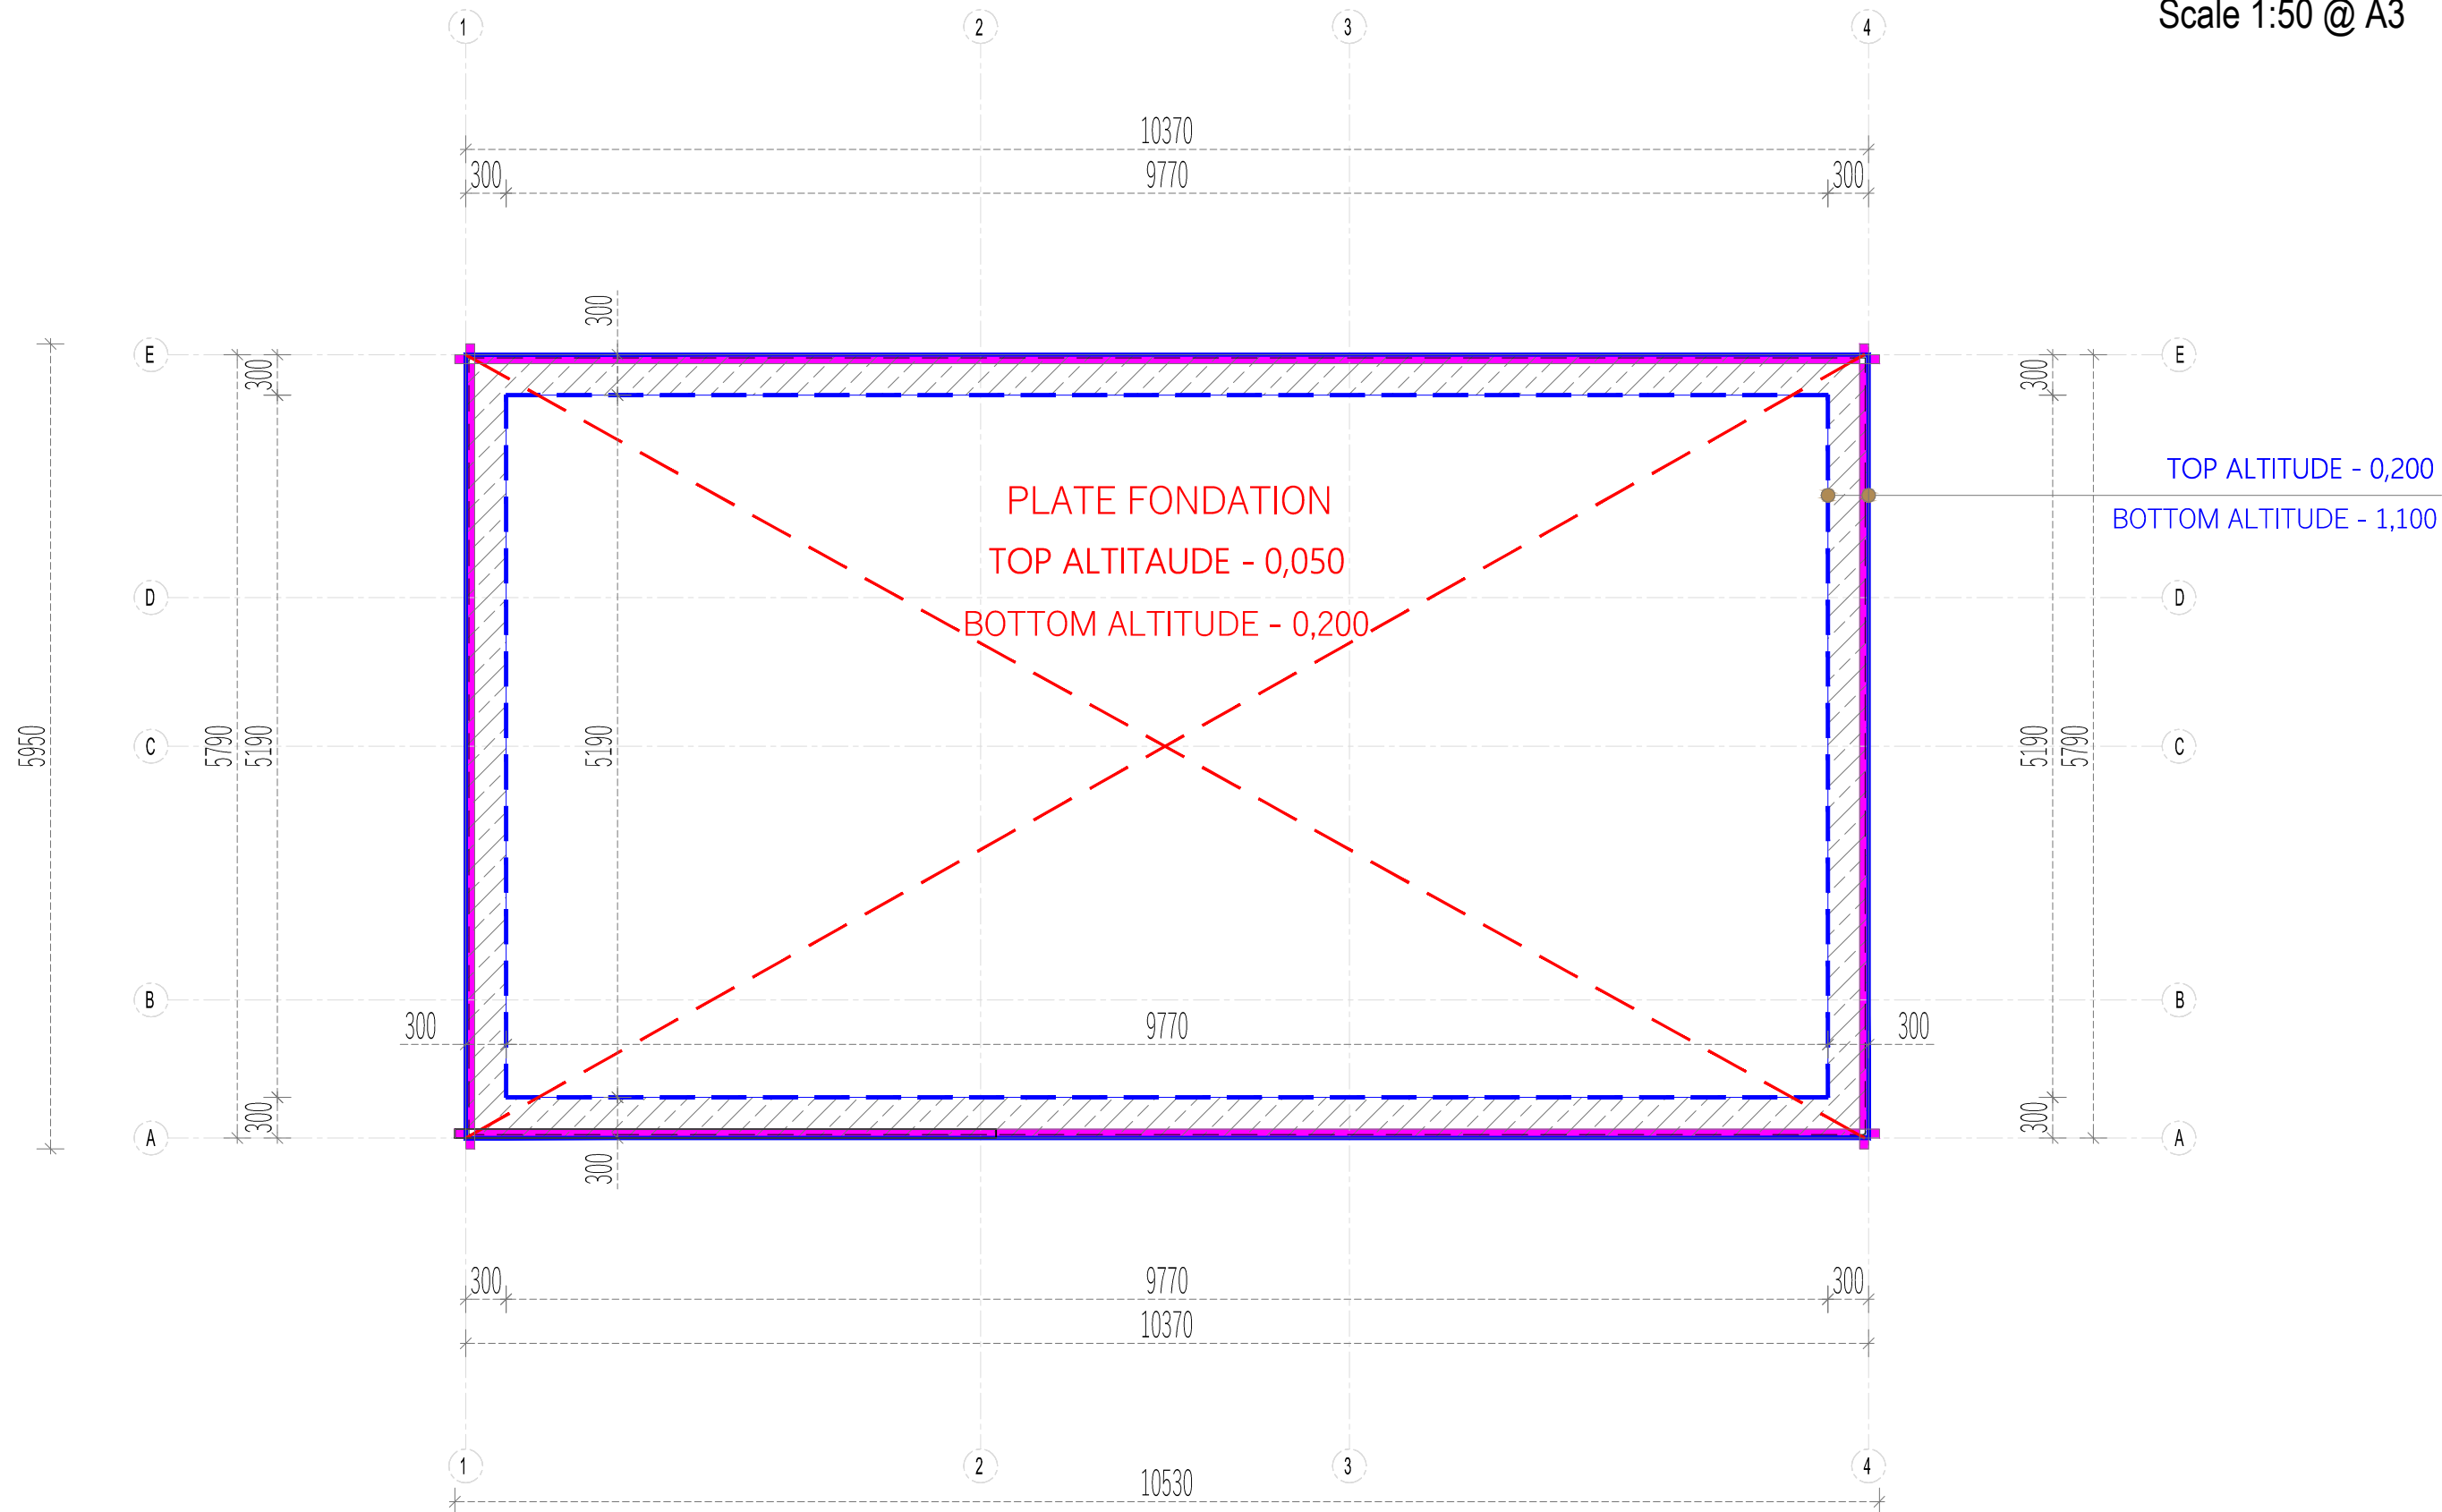


Scale 1:50 @ A3

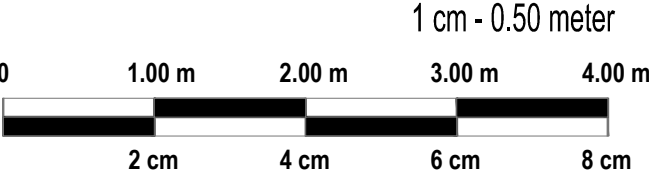

	2018	Interior area	60.00 m²	Wall thickness	66	L.P.	Paper size / scale	A3 / 1:50
	FILL 66	Built-up area	54.50 m²	Built height	min	2340		
		Roof angle	10.0 °		max	3250		
	Foundation	Roof area	87.50 m²		▲	1235		